


THIS MAP WAS PREPARED FOR ASSESSMENT PURPOSES ONLY. NO LIABILITY IS ASSUMED FOR THE ACCURACY OF THE DATA SHOWN. ASSESSOR'S PARCEL MAY NOT COMPLY WITH LOCAL LOT-SPLIT OR BUILDING SITE ORDINANCES.

POR.PSEC 13 T.6S.,R.23
CITY OF BLYTHE

T.R.A. 003-028

833-37
833-33

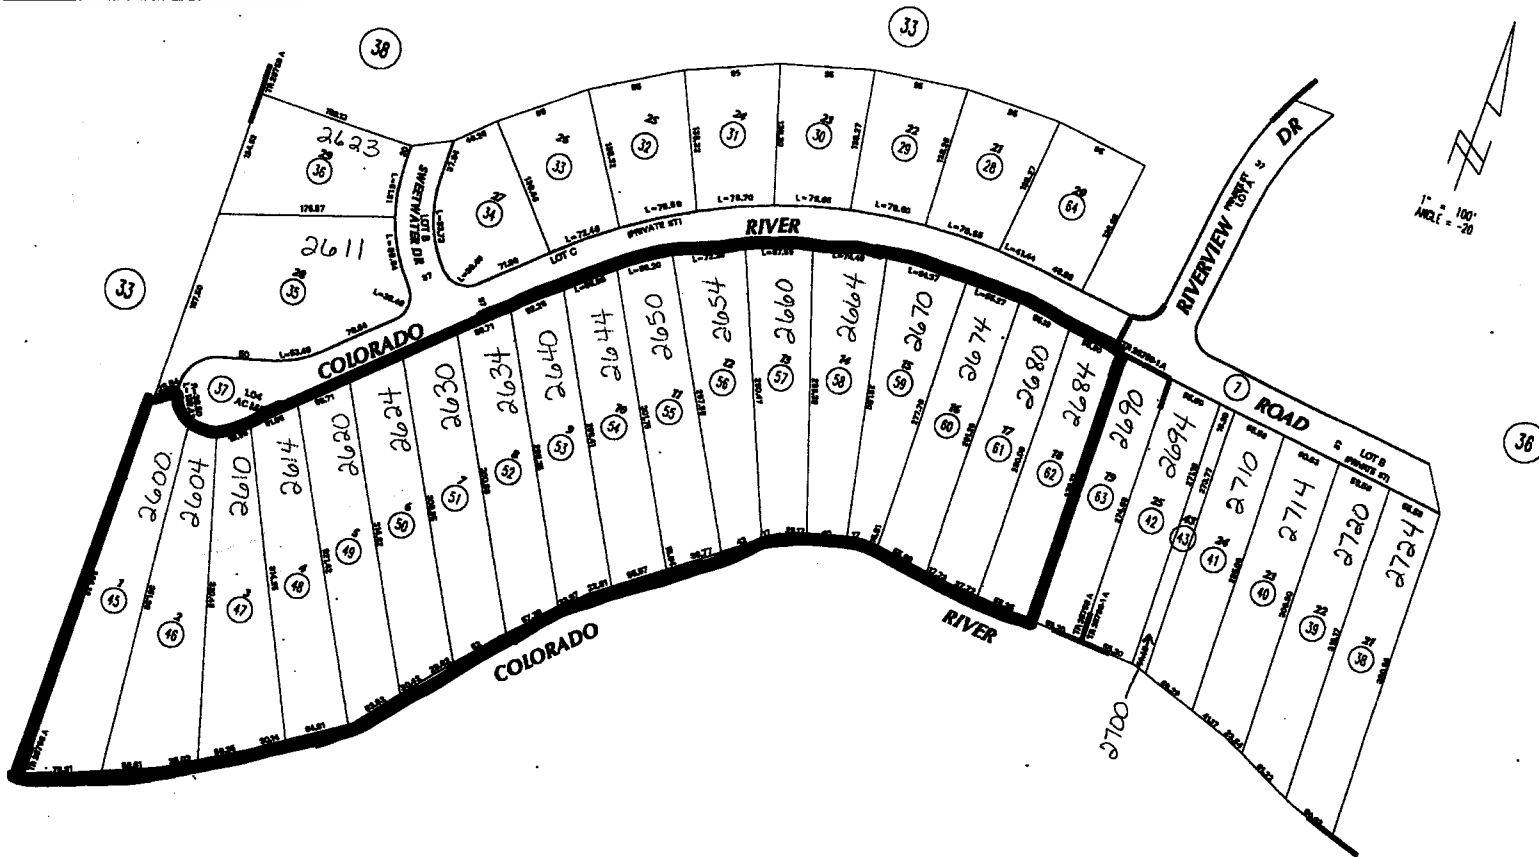

DATA: 11/13/03

MAY 06 2004

ASSESSOR'S MAP 80833 PG.37
Riverside County, Calif.

1029

MB 344/54-57 TRACT MAP NO 28758-1 (AMENDED)
MB 344/27-81 TRACT MAP NO 28758 (AMENDED)

Apr 2004

DATE	FILE NUMBER	NEW NUMBER
1-1	PG. 37	
2-1	PG. 37	28-13
3-1	PG. 37	28-13
